







CALIFORNIA POLYTECHNIC STATE  
UNIVERSITY, SAN LUIS OBISPO



DOVER GAMING COMPANY

VERTICAL FARM  
PHASE 1

PROJECT # 1.00

S1.1


FOUNDATION  
PLAN

DRAWN BY: TDT


CHECKED BY: Checker

SCALE: As indicated

DATE: 6/5/2016 9:53:48 PM

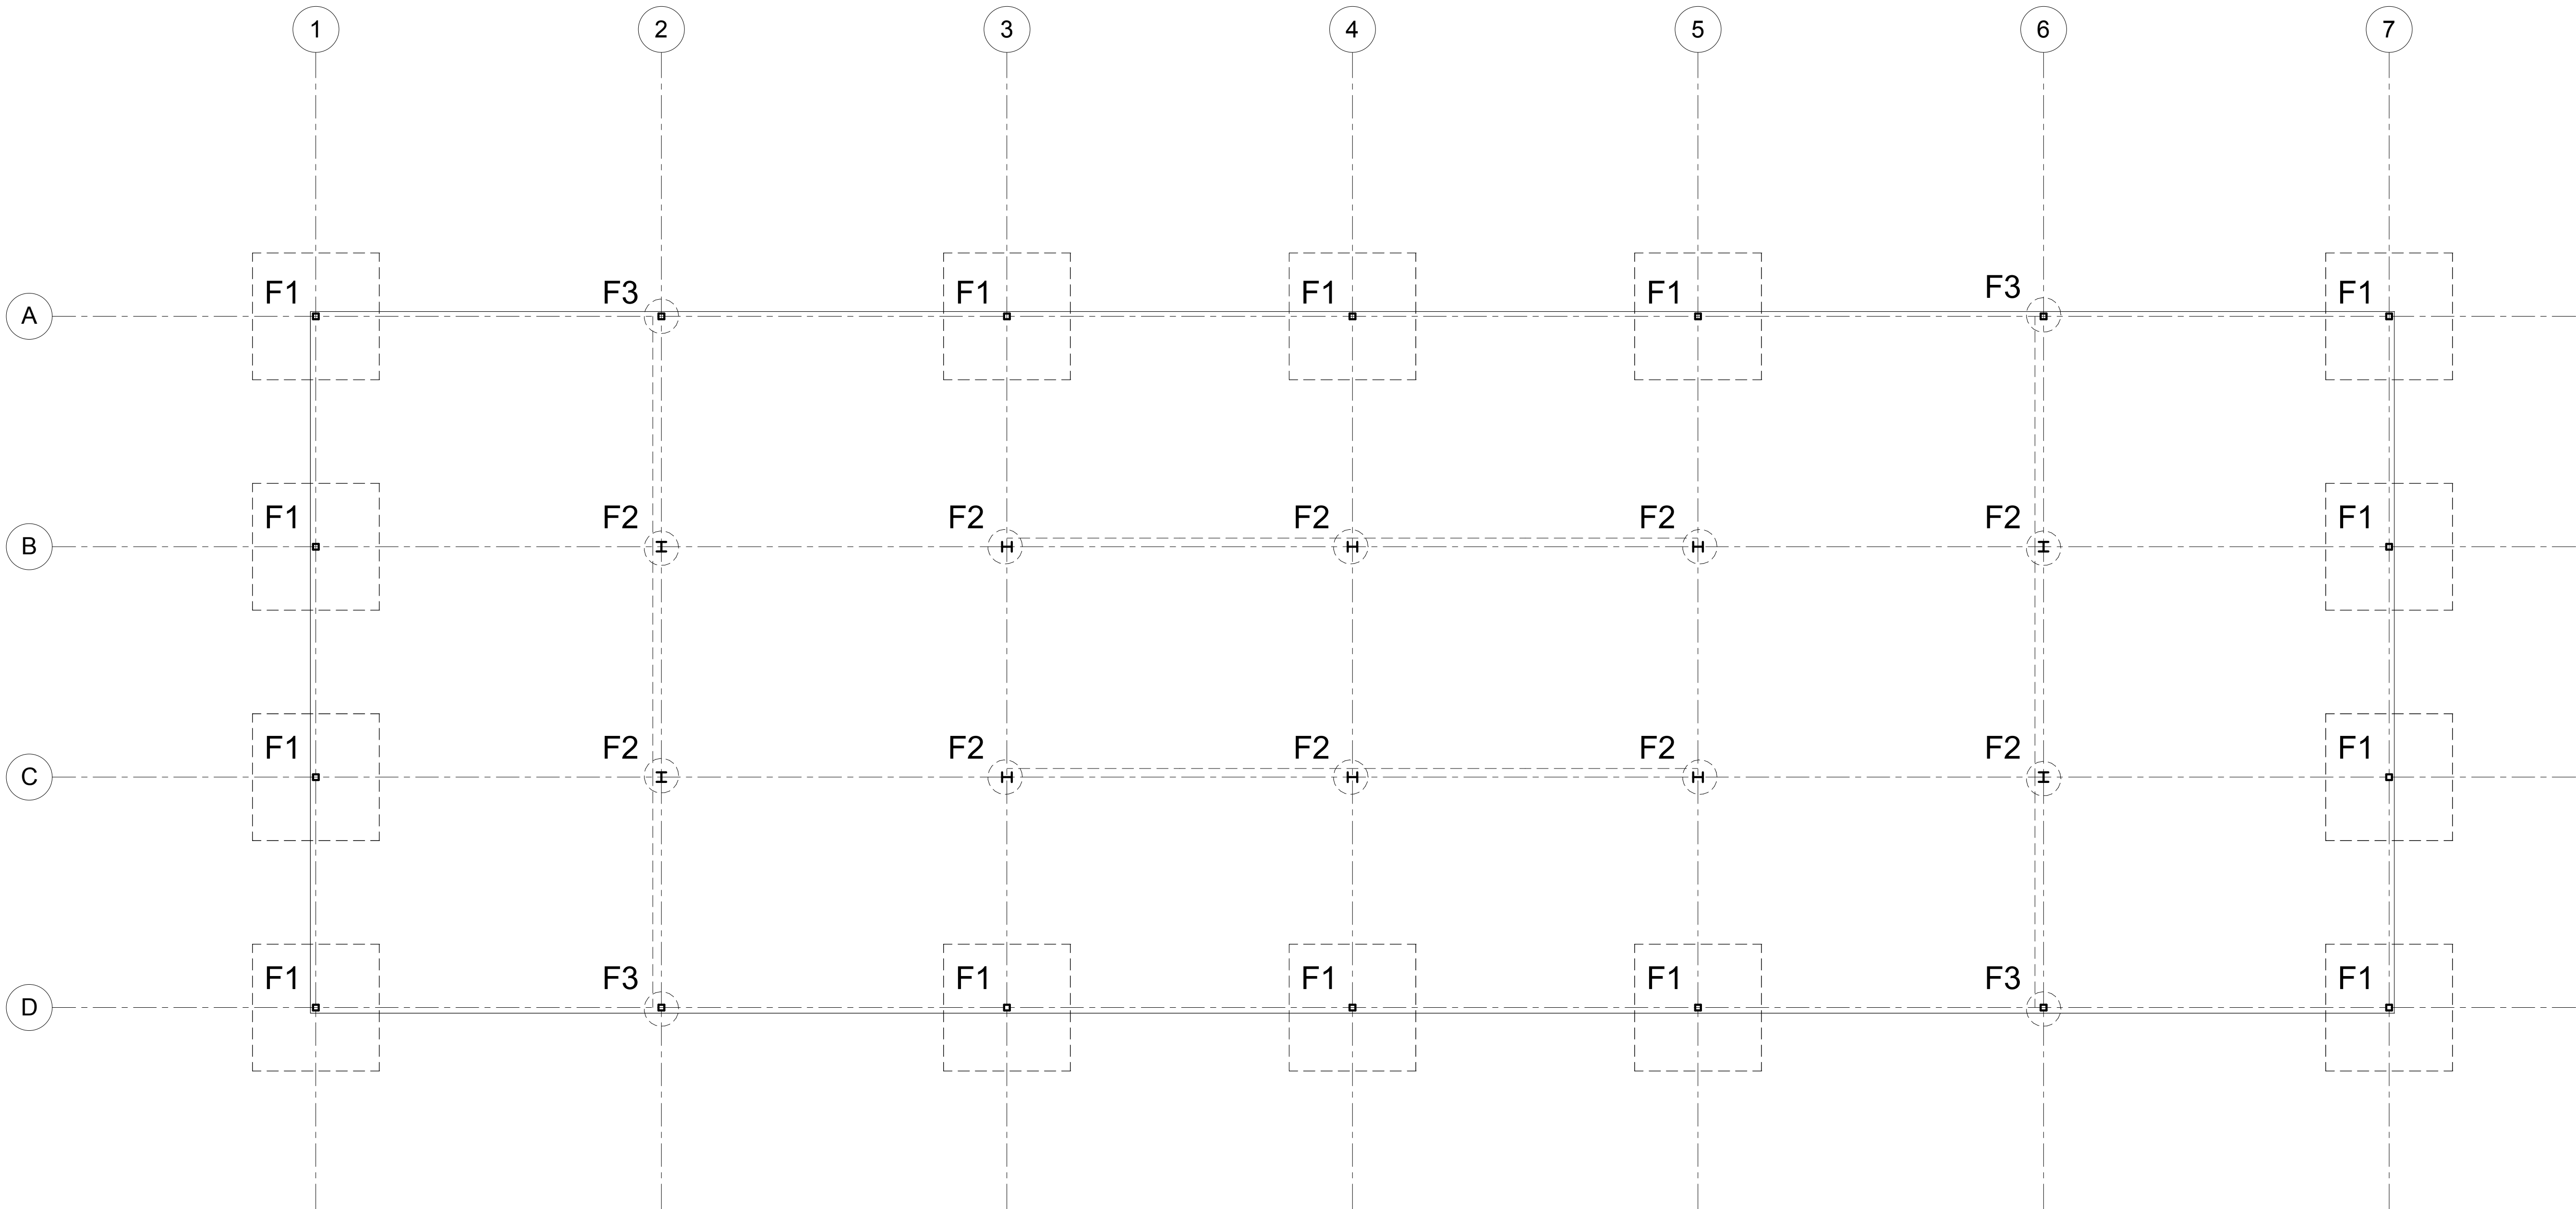

① Level 1  
1/8" = 1'-0"

 

FOUNDATION NOTES

FOOTINGS TO BE CONSTRUCTED PER D/S0.1 AND E/S0.1

F1  INDICATES FOOTING TYPE PER SCHEDULE BELOW

FOOTING SCHEDULE

FOOTING TAG	FOOTING TYPE	FOOTING DETAIL
F1	PAD	2/S3.2
F2	CAISSON	3/S3.2
F3	CAISSON	4/S3.2



CALIFORNIA POLYTECHNIC STATE UNIVERSITY, SAN LUIS OBISPO



DOVER GAMING COMPANY

VERTICAL FARM  
PHASE 1

PROJECT # 1.00

S1.2


LEVEL 2-5 PLAN

DRAWN BY: TDT

CHECKED BY: Checker

SCALE: As indicated

DATE: 6/5/2016 9:53:48 PM

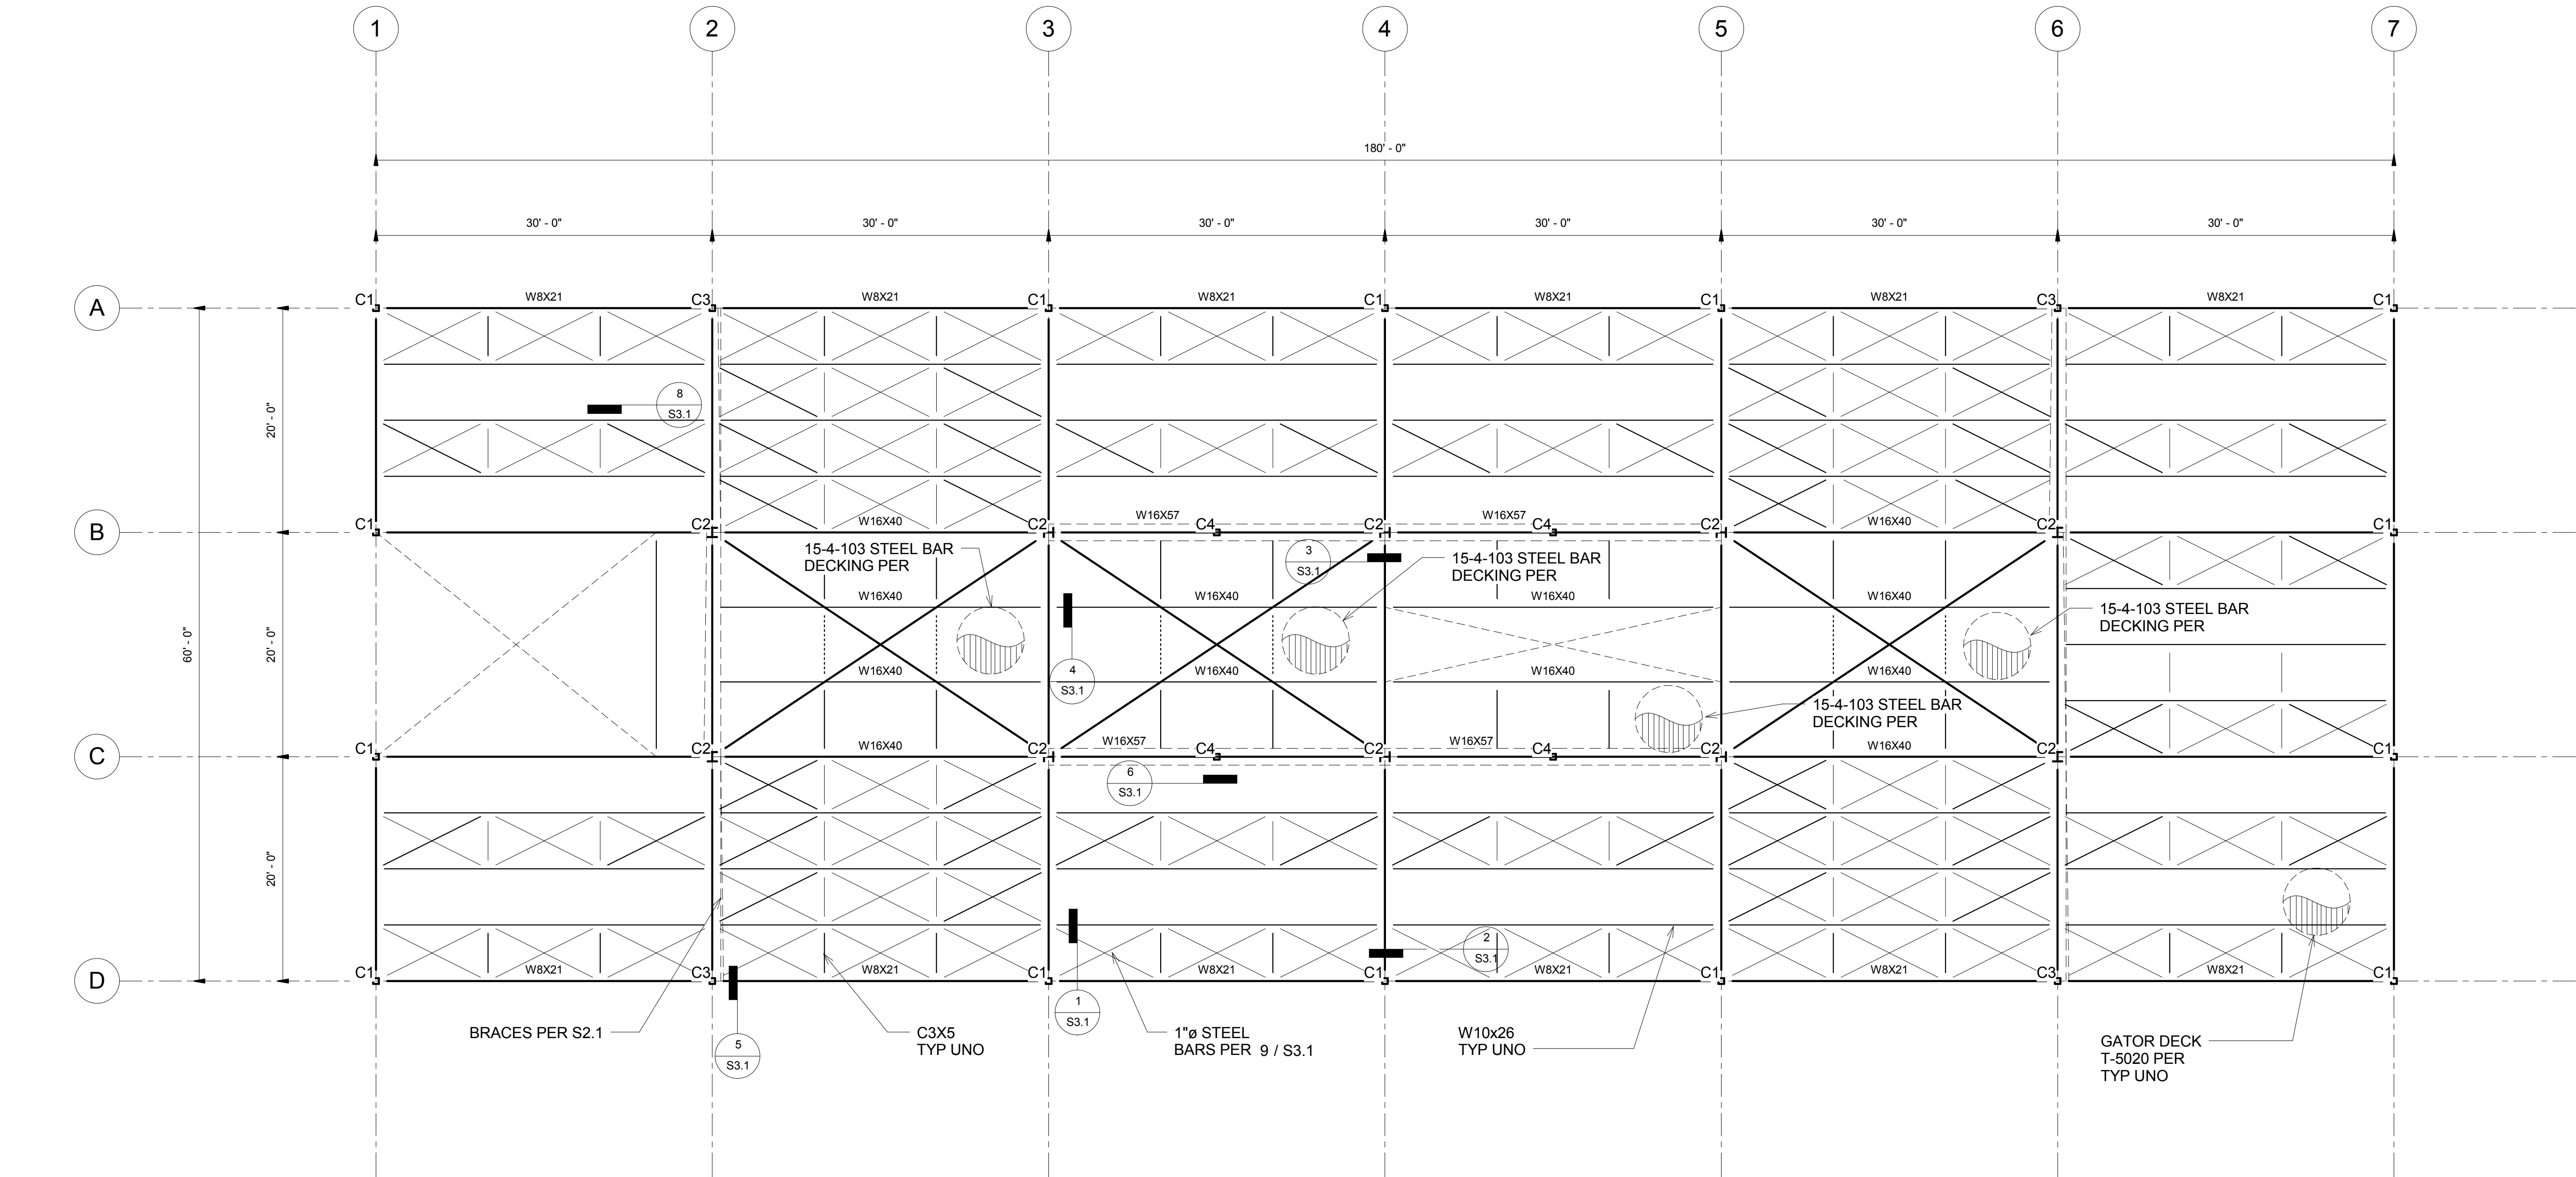


1 LEVEL 2-5 FLOOR PLAN  
1/8" = 1'-0"

PLAN NOTES

BEAMS TO BE CONSTRUCTED PER G/S0.1

W8x21 DENOTES BEAM SECTION

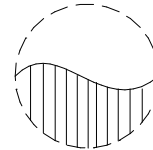 DENOTES FLOOR DECKING IN AREA BOUND BY NEAREST GRID LINES AND SPAN DIRECTION

C1 INDICATES COLUMN TYPE PER COLUMN SCHEDULE

----- INDICATES BRACE PER 1/S2.1, 2/S2.1

COLUMN SCHEDULE

TAG	C1		C2		C3		C4	
FLOOR LEVEL	1-4	5-6	1-4	5-6	1-4	5-6	1-4	5-6
COLUMN TYPE	HSS 6x6x1/2	HSS 6x6x1/4	W 10x88	W 10x54	HSS 7x7x5/8	HSS 7x7x5/8	HSS 4x4x3/8	HSS 4x4x3/8



CALIFORNIA POLYTECHNIC STATE UNIVERSITY, SAN LUIS OBISPO



DOVER GAMING COMPANY

VERTICAL FARM  
PHASE 1

PROJECT # 1.00

S1.3


ROOF PLAN

DRAWN BY: TDT

CHECKED BY: Checker

SCALE: 1/8" = 1'-0"

DATE: 6/5/2016 9:53:49 PM

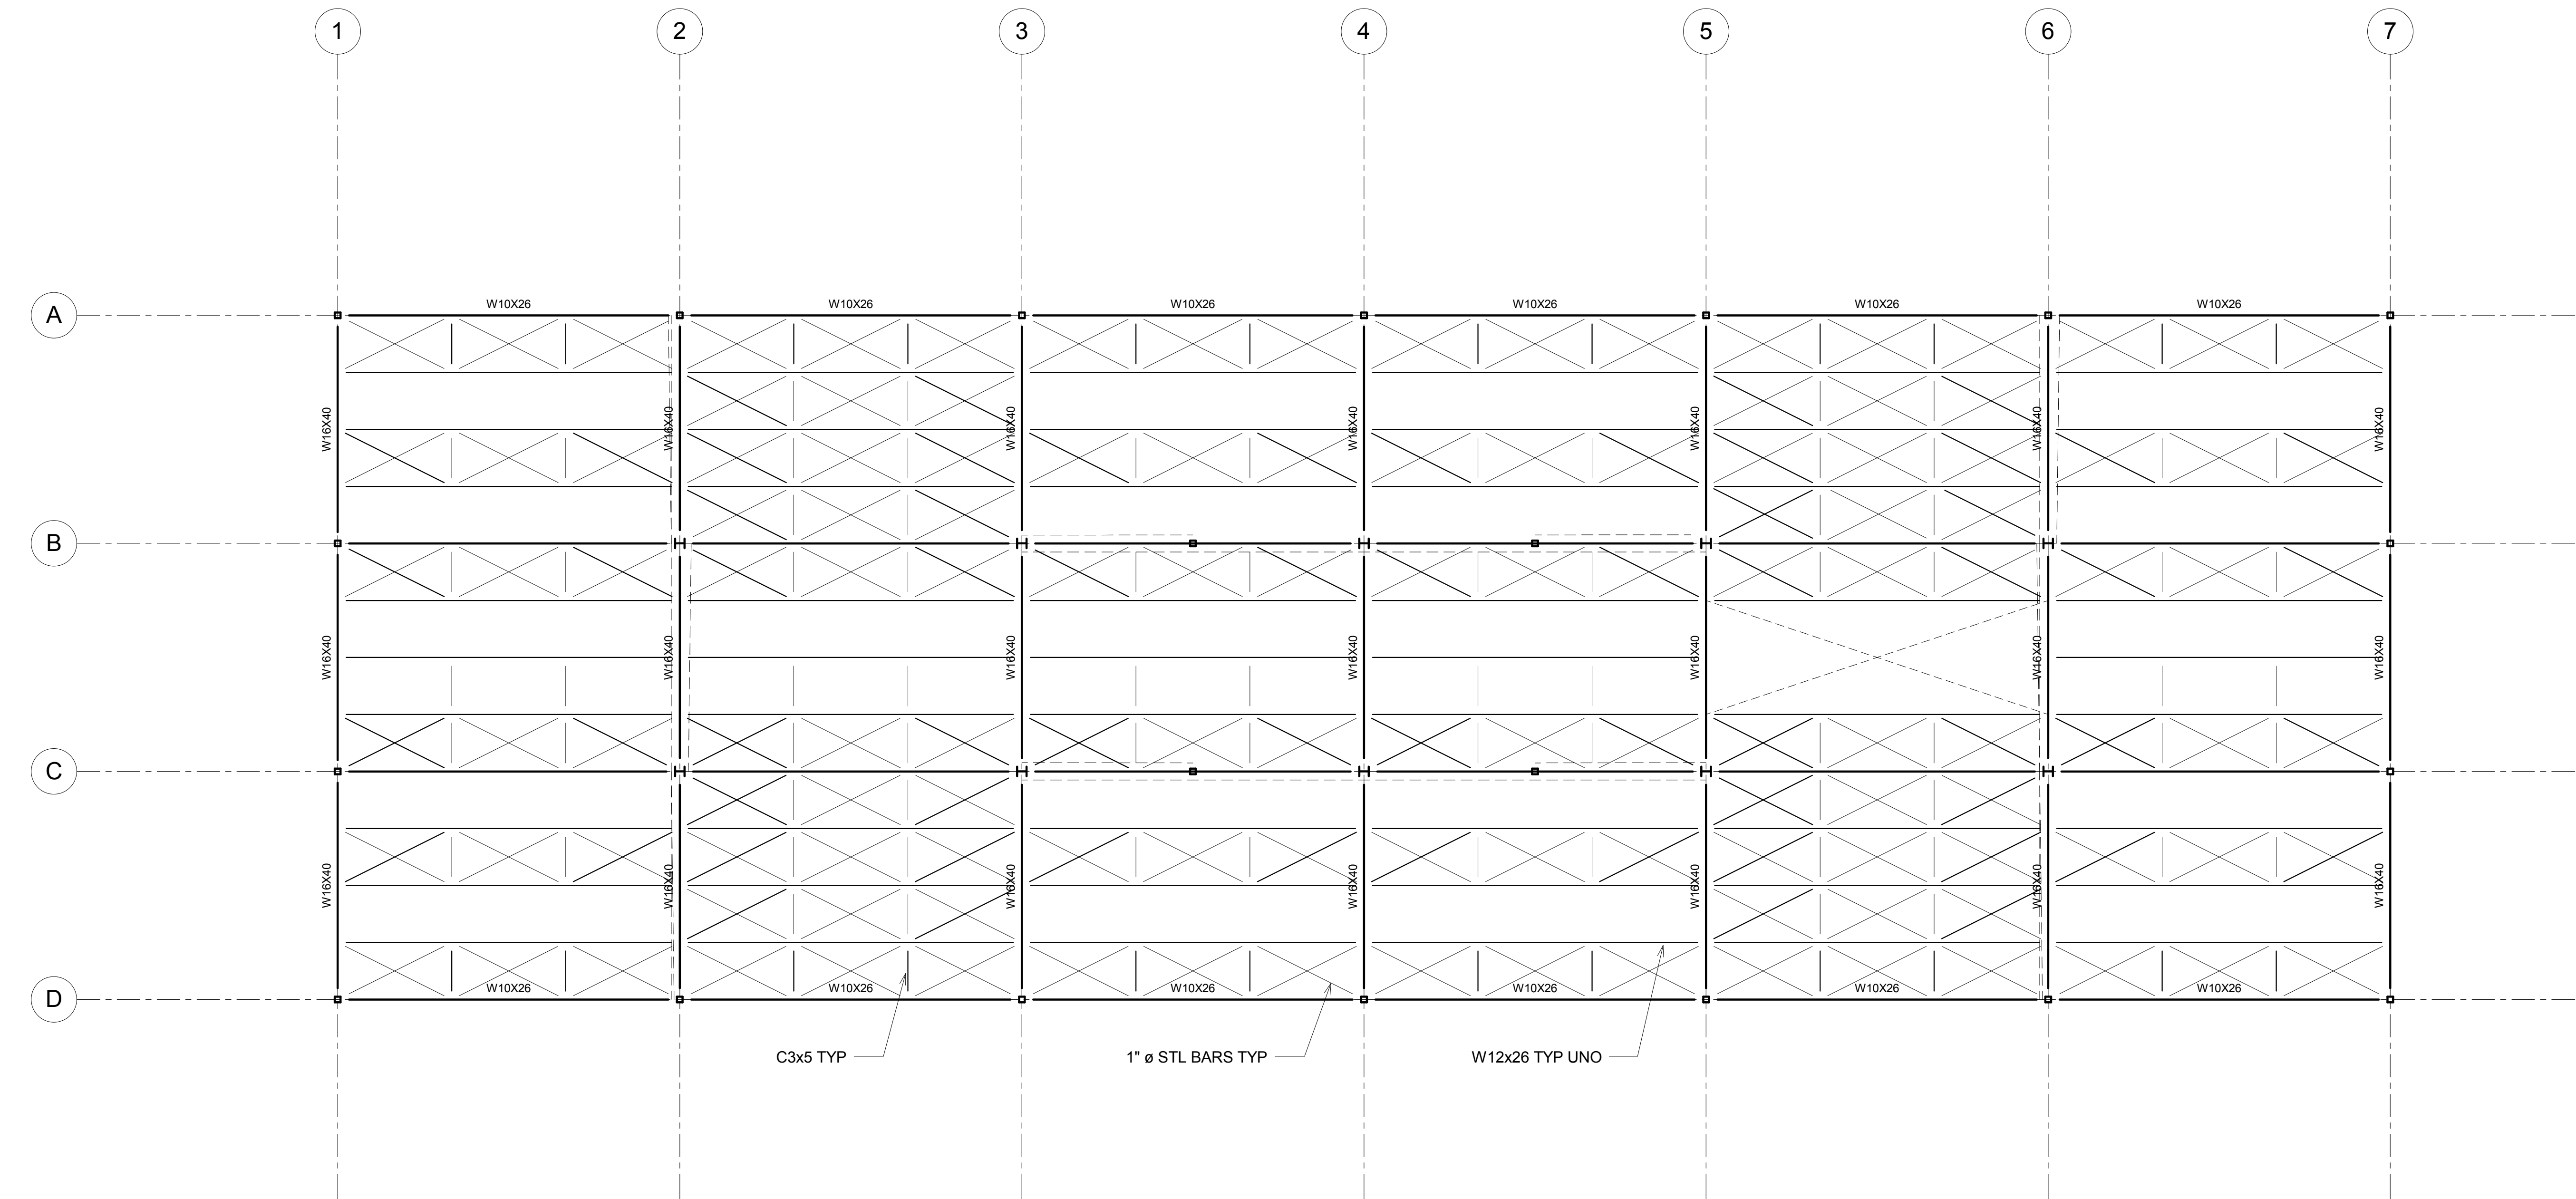

1 ROOF PLAN  
1/8" = 1'-0"

PLAN NOTES  
SEE S1.2 FOR COLUMN SCHEDULE  
SEE S1.2 FOR FLOOR DECK SPECIFICATIONS





CALIFORNIA POLYTECHNIC STATE UNIVERSITY, SAN LUIS OBISPO



DOVER GAMING COMPANY

VERTICAL FARM  
PHASE 1

PROJECT # 1.00

S1.4


CANOPY PLAN

DRAWN BY: TDT

CHECKED BY: Checker


SCALE: 1/8" = 1'-0"

DATE: 6/5/2016 9:53:49 PM

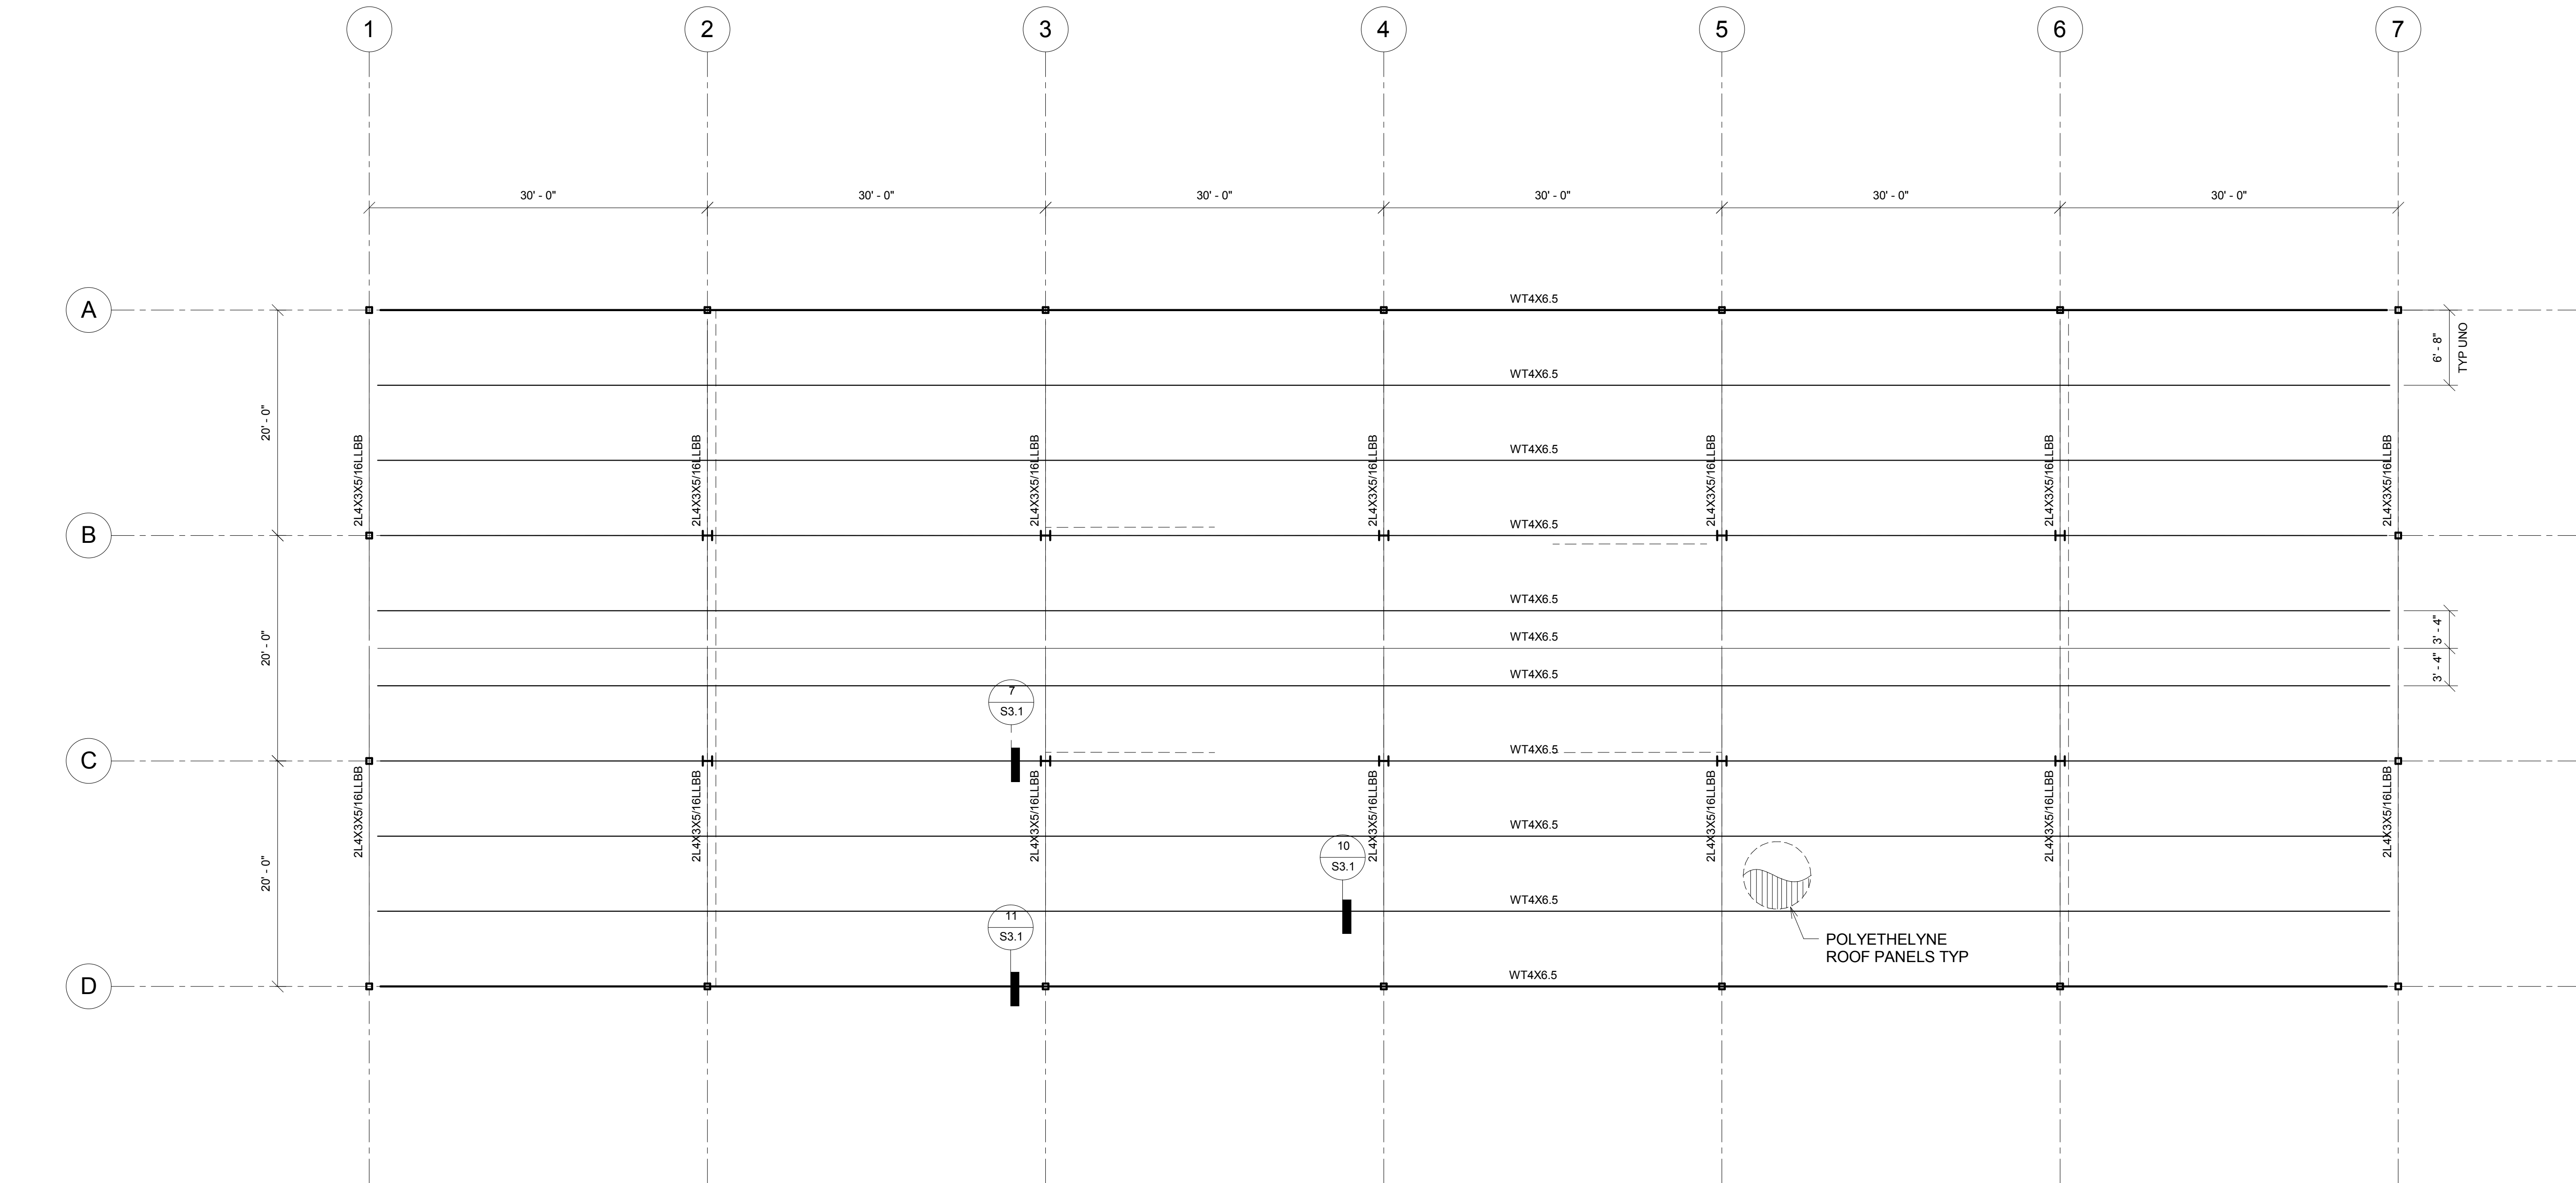

① CANOPY PLAN  
1/8" = 1'-0"

PLAN NOTES  
SEE S1.2 FOR COLUMN SCHEDULE

 DENOTES FLOOR DECKING IN AREA BOUND BY NEAREST GRID LINES AND SPAN DIRECTION



CALIFORNIA POLYTECHNIC STATE  
UNIVERSITY, SAN LUIS OBISPO



DOHER GAMING COMPANY

VERTICAL FARM  
PHASE 1

PROJECT # 1.00



S2.1  
ELEVATIONS

DRAWN BY: TDT


CHECKED BY: Checker

SCALE: As indicated


DATE: 6/5/2016 9:53:50 PM

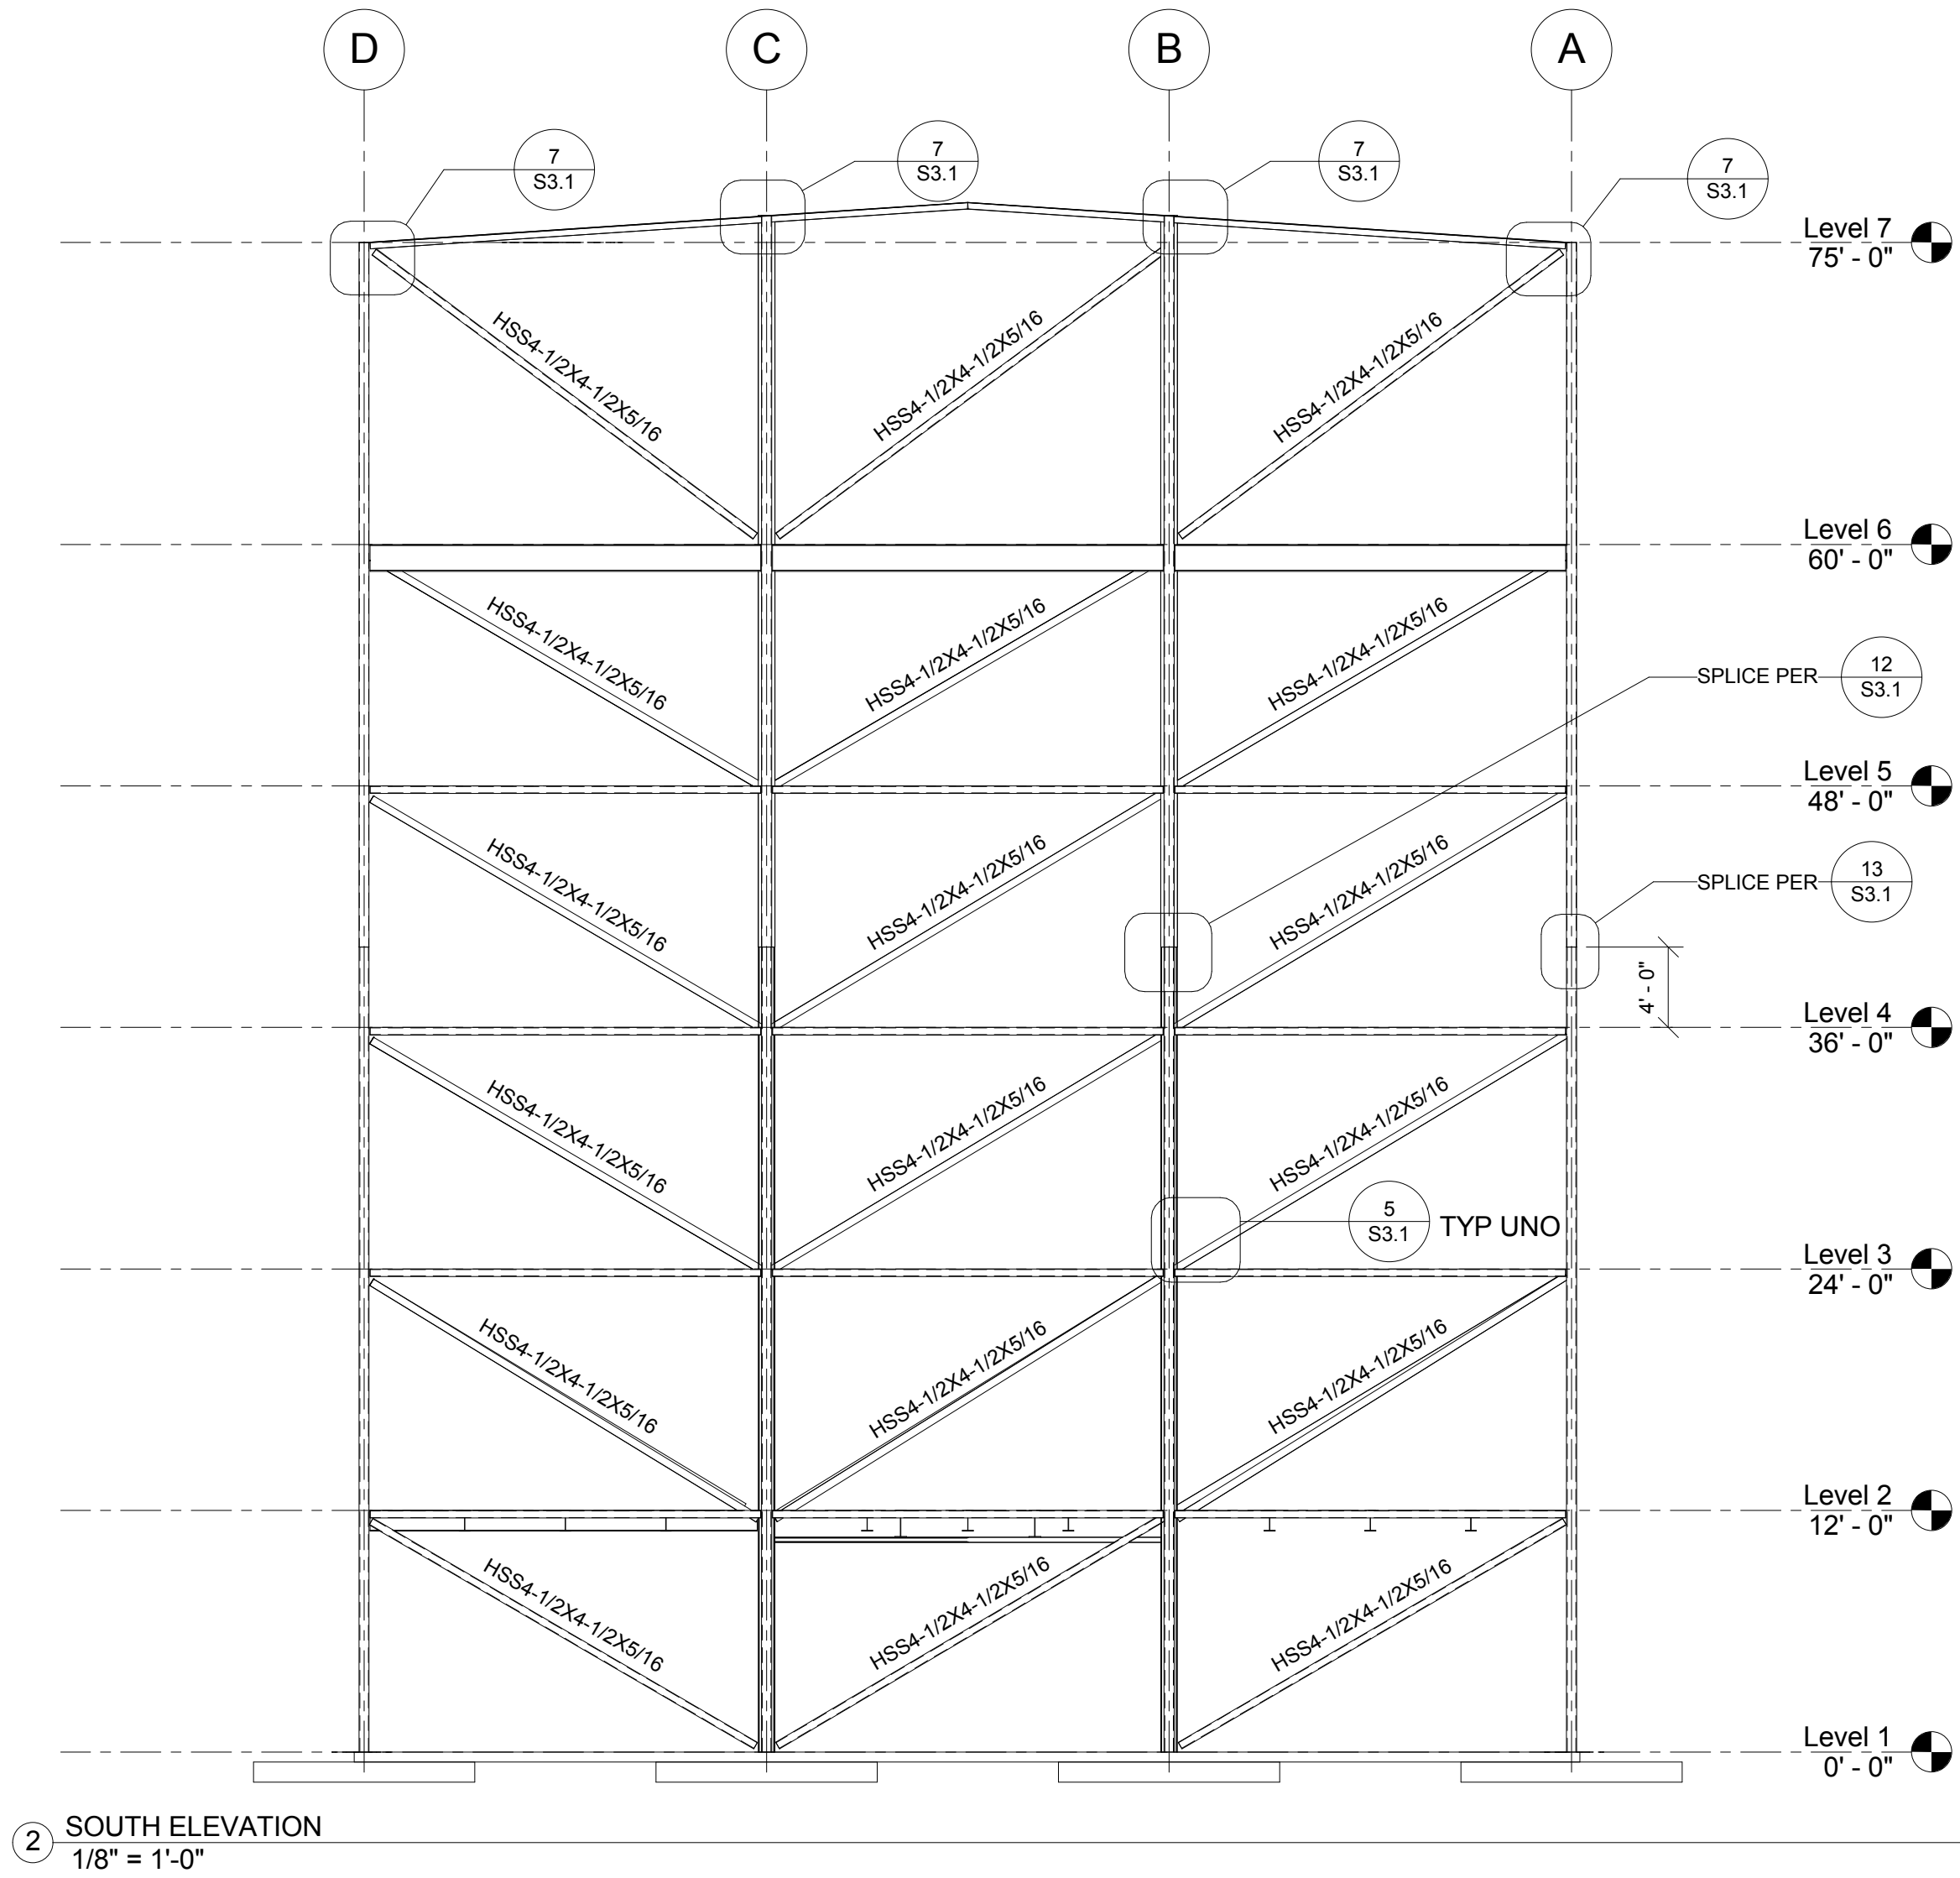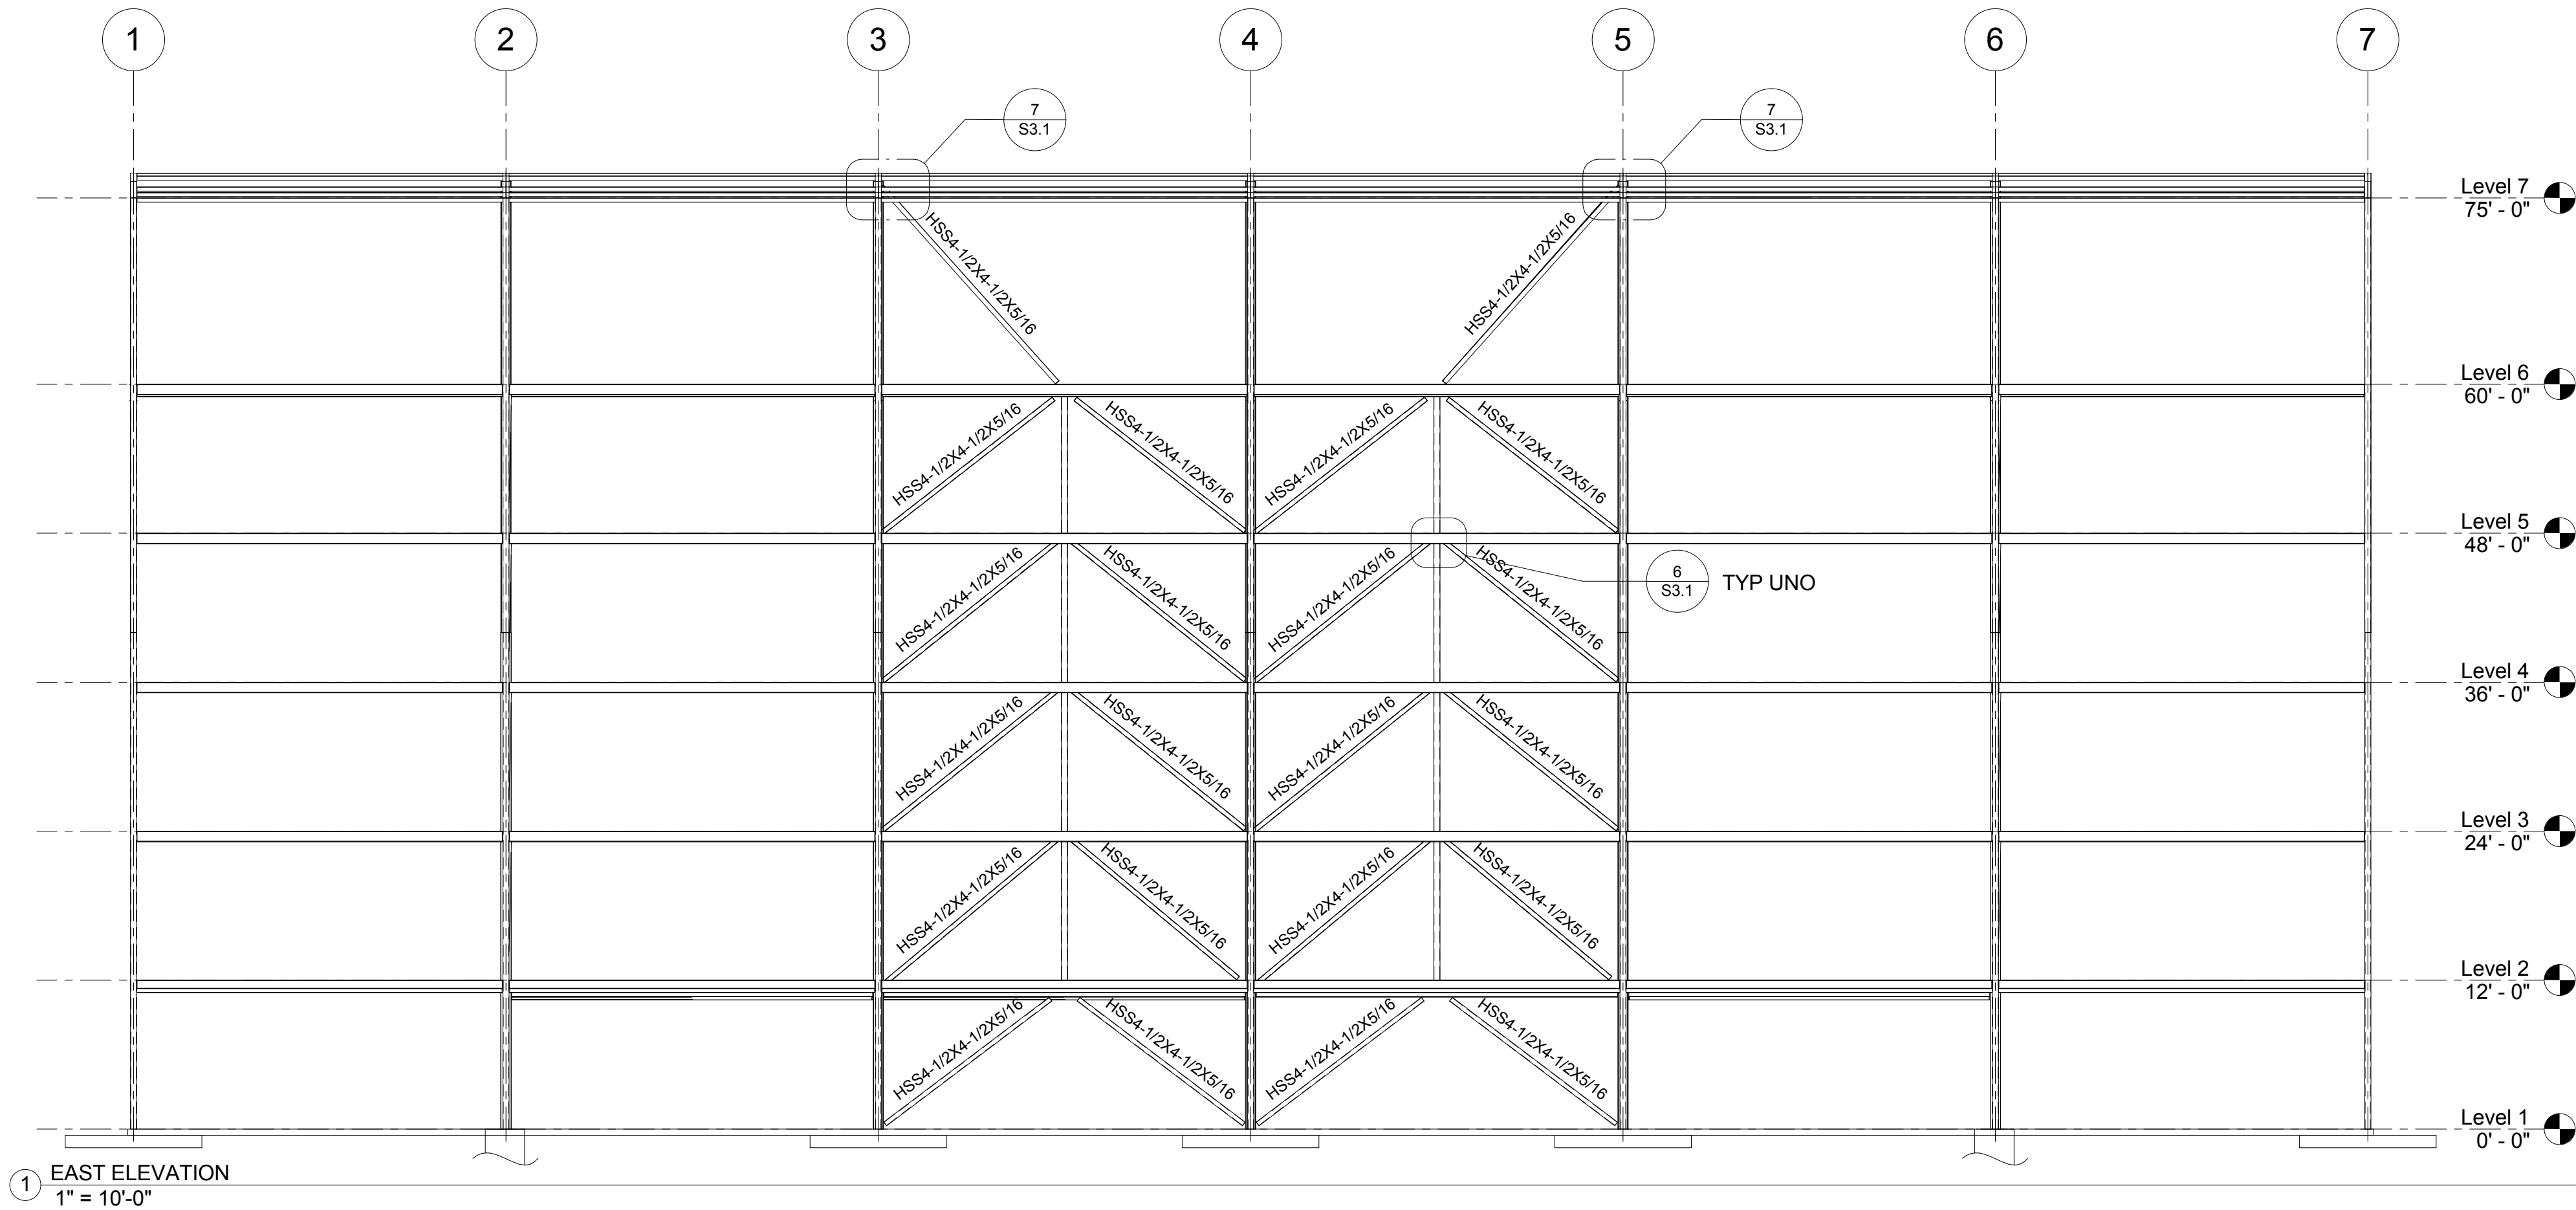




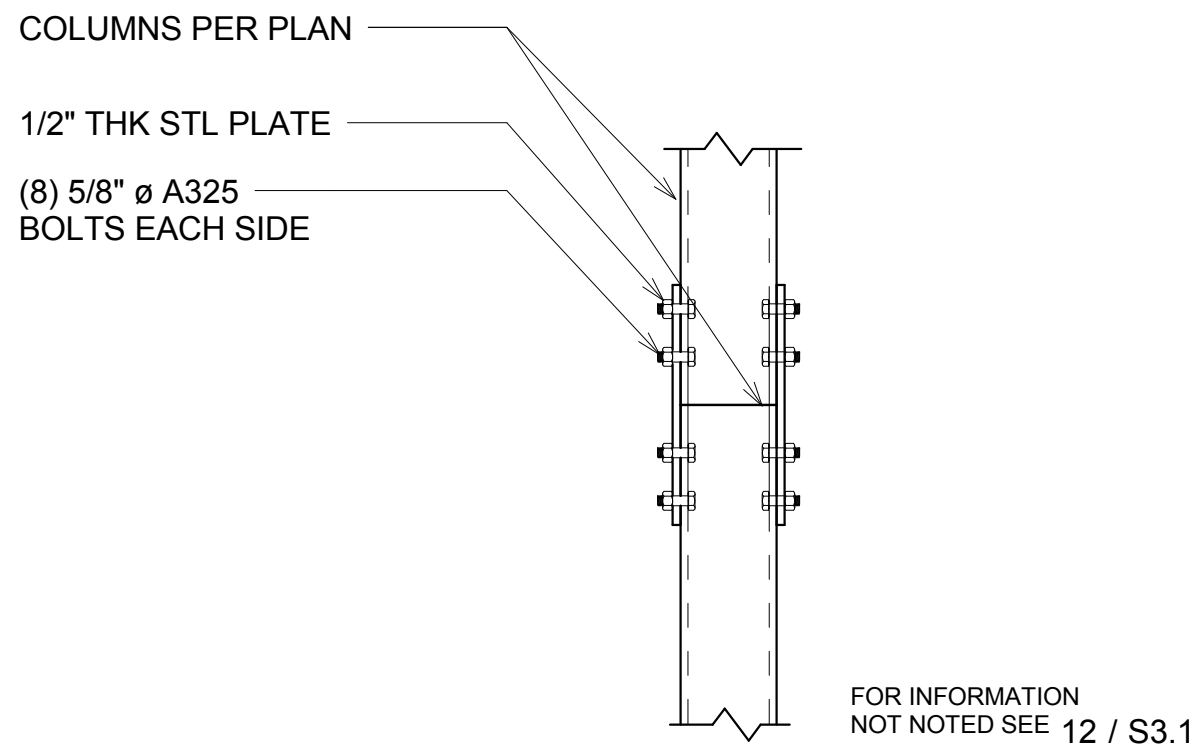


13 HSS COLUMN SPLICE  
1" = 1'-0"

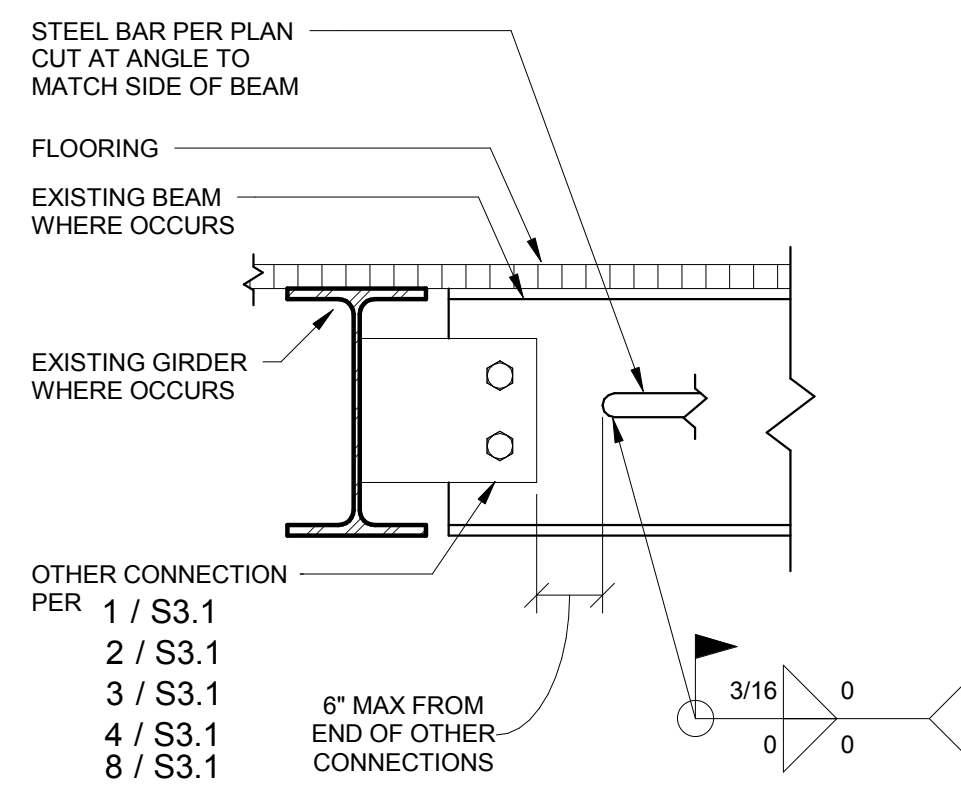


9 STEEL BAR CONNECTION  
1 1/2" = 1'-0"

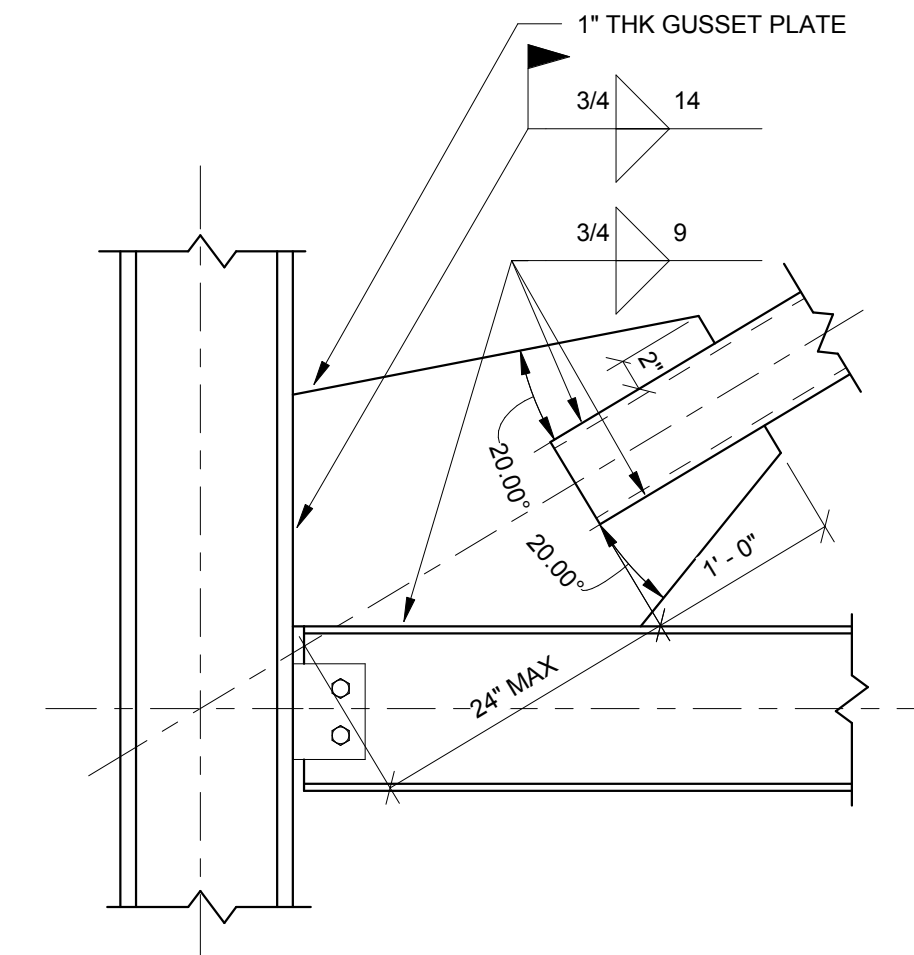


5 TYPICAL BRACE CONNECTION  
1" = 1'-0"

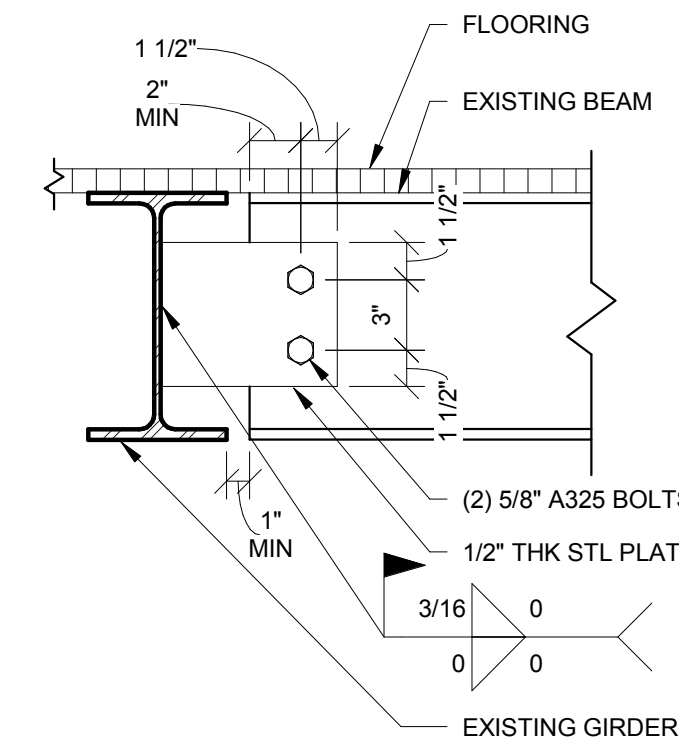


1 EXTERIOR BAY BEAM-GIRDER CONNECTION  
1 1/2" = 1'-0"

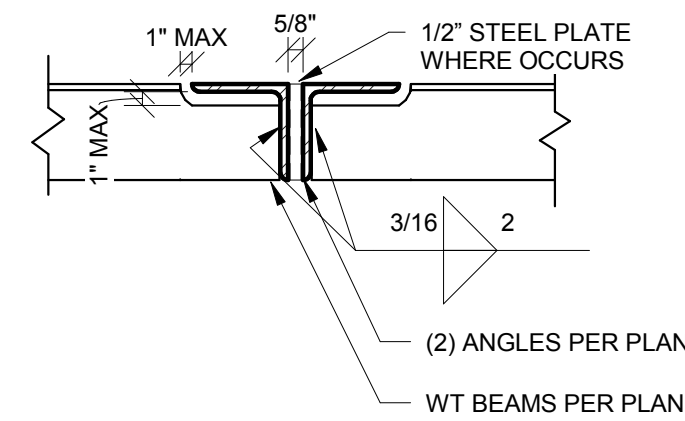


10 CANOPY BEAM-GIRDER CONNECTION  
1 1/2" = 1'-0"

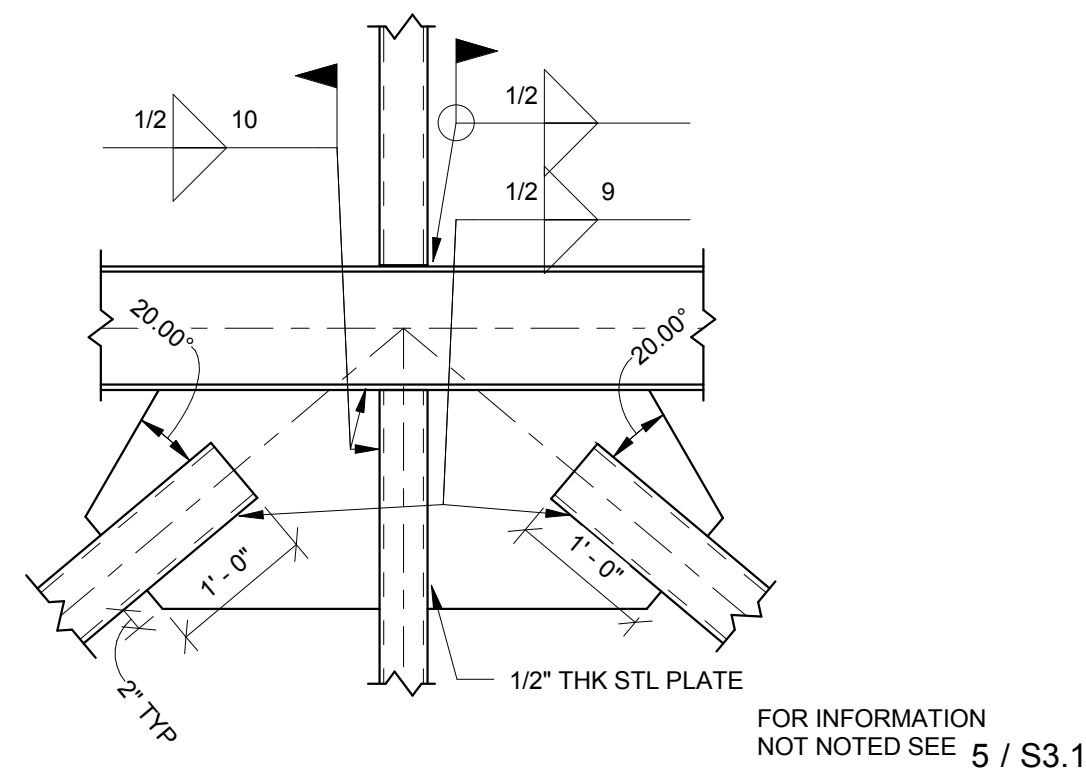


6 BRACE CONNECTION AT MIDSPAN OF BEAM  
3/4" = 1'-0"

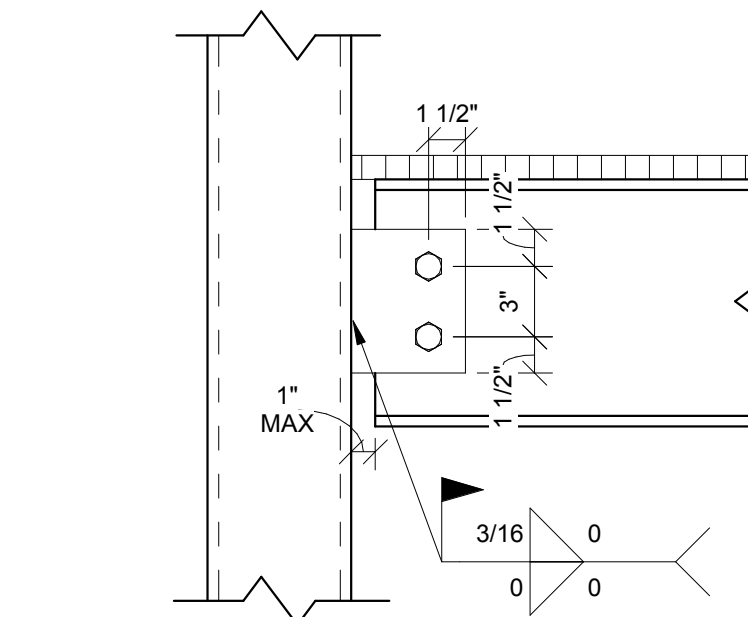


2 EXTERIOR BAY GIRDER-COLUMN CONNECTION  
1 1/2" = 1'-0"

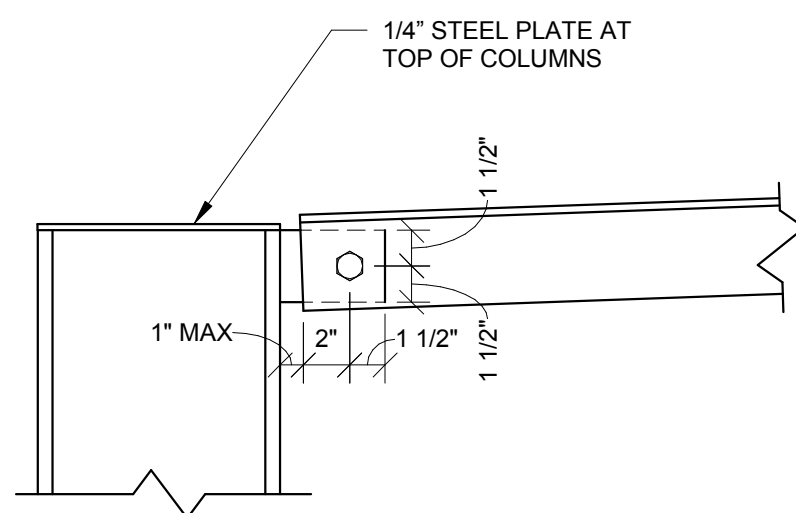


11 CANOPY GIRDER-COLUMN CONNECTION  
1 1/2" = 1'-0"

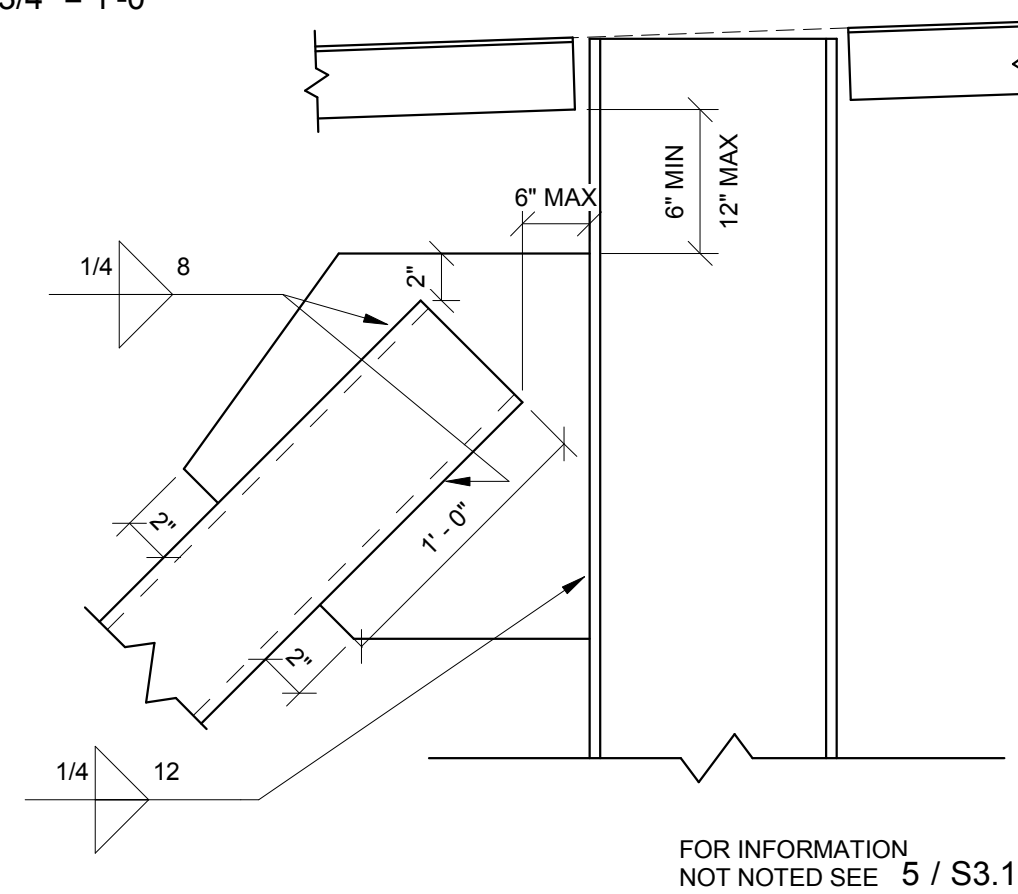


7 BRACE CONNECTION AT CANOPY  
1 1/2" = 1'-0"

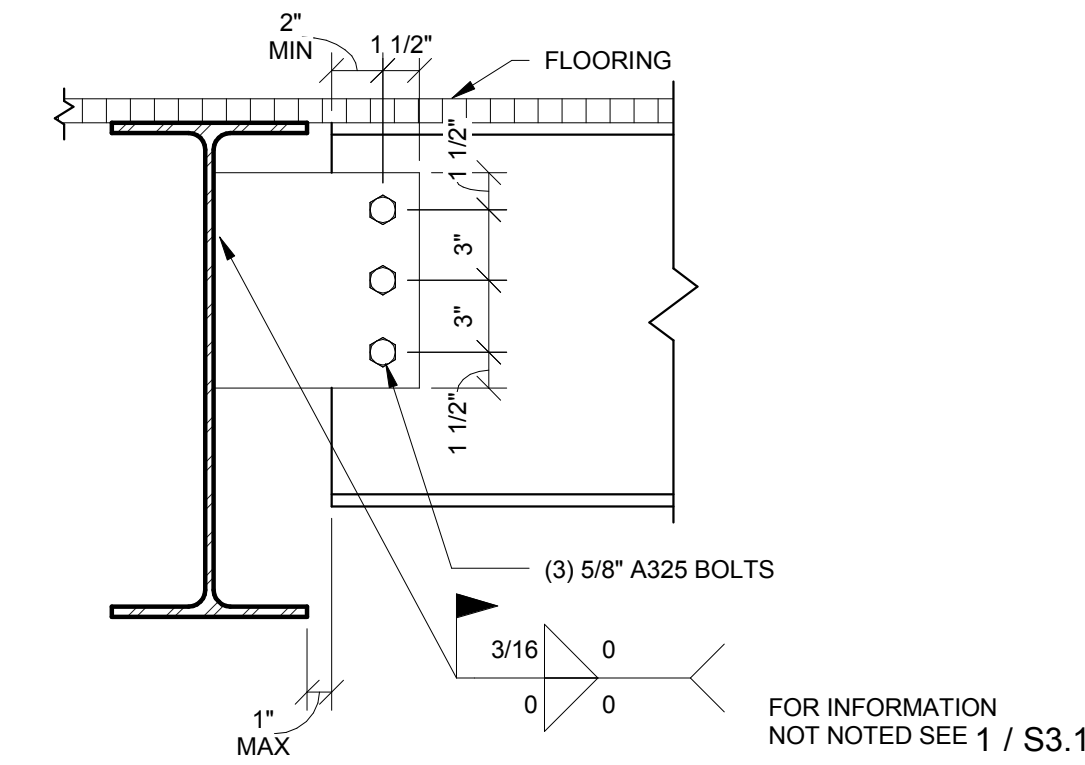


4 INTERIOR BAY BEAM-GIRDER CONNECTION  
1 1/2" = 1'-0"

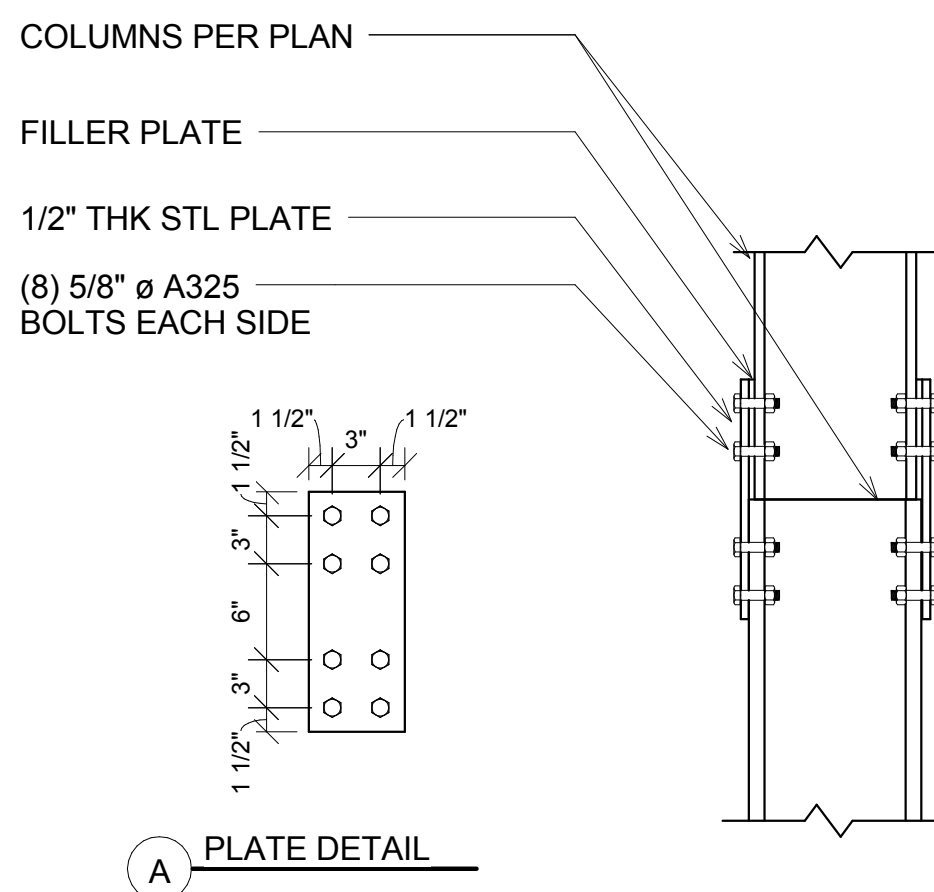

12 COLUMN SPLICE  
1" = 1'-0"

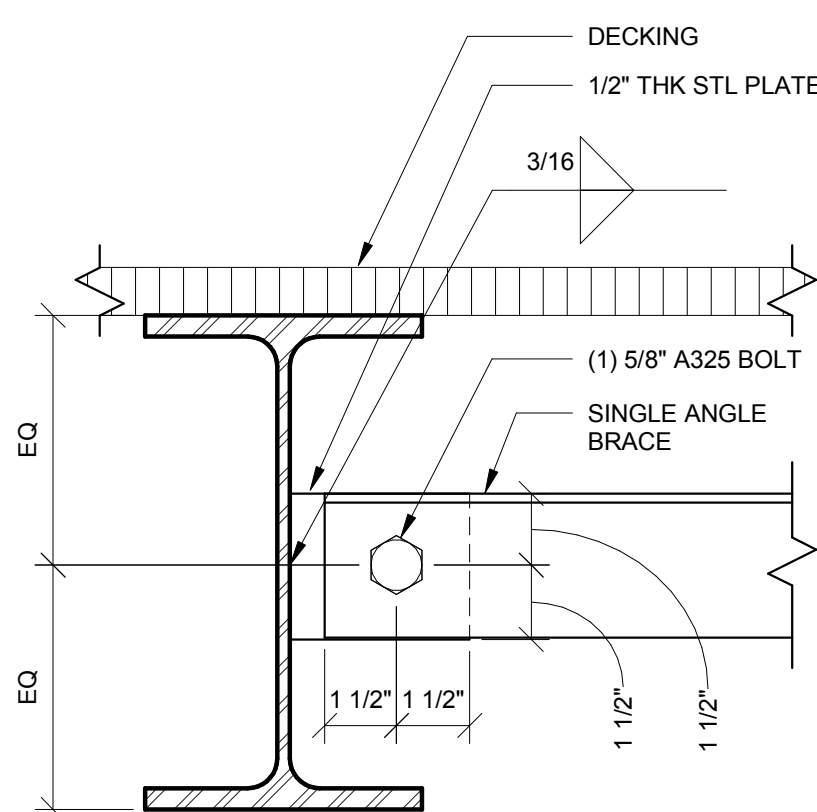

8 ANGLE-BEAM CONNECTION  
3" = 1'-0"

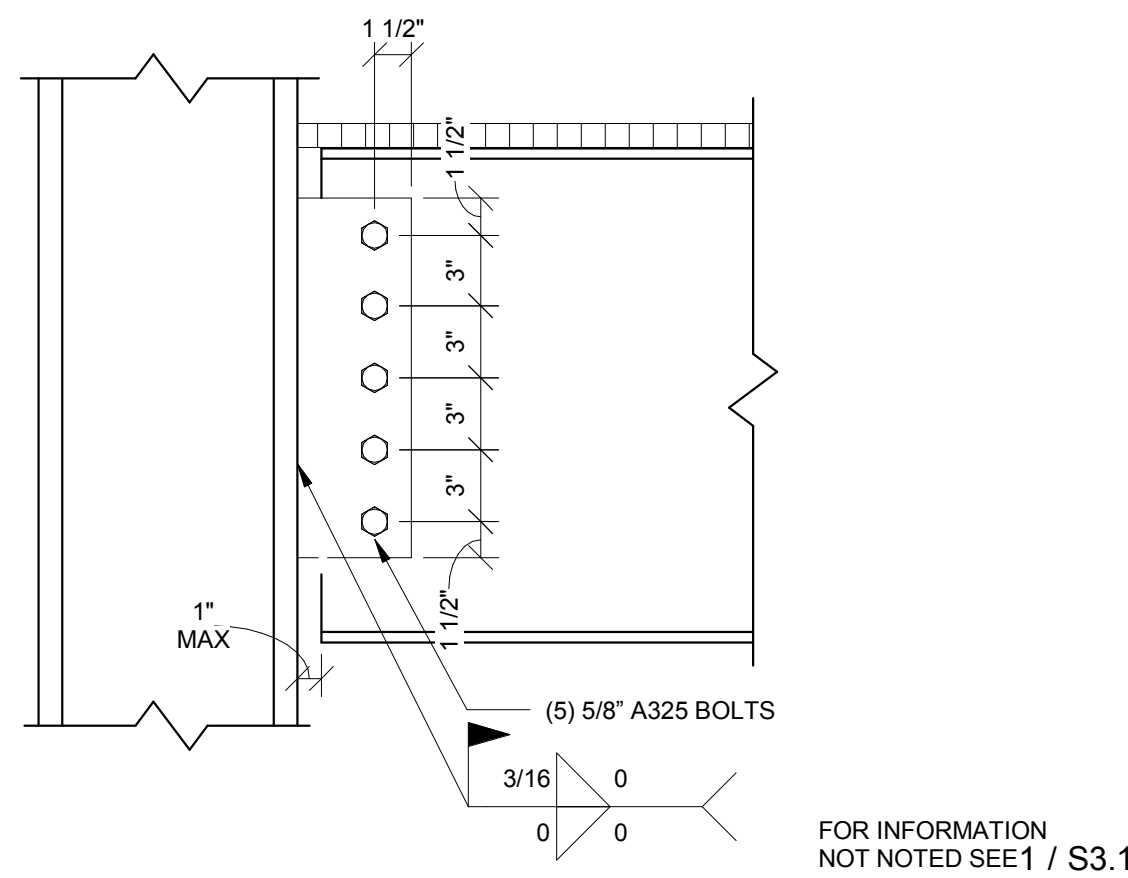

3 INTERIOR BAY GIRDER-COLUMN CONNECTION  
1 1/2" = 1'-0"



CALIFORNIA POLYTECHNIC STATE UNIVERSITY, SAN LUIS OBISPO



DOVER GAMING COMPANY

# VERTICAL FARM PHASE 1

PROJECT # 1.00

## S3.1 DETAILS

DRAWN BY: TDT

CHECKED BY: Checker

SCALE: As indicated

DATE: 6/5/2016 9:53:51 PM



CALIFORNIA POLYTECHNIC STATE UNIVERSITY, SAN LUIS OBISPO



DOVER GAMING COMPANY

VERTICAL FARM  
PHASE 1

PROJECT # 1.00

S3.2

FOUNDATION  
DETAILS

DRAWN BY: TDT

CHECKED BY: Checker

SCALE: As indicated

DATE: 6/5/2016 9:53:51 PM

