

# DEER FENCE AND GATES FOR CITY FARM SLO




Mackenzie Ramsey  
California Polytechnic State University  
San Luis Obispo, California




This project is to build roughly 300' of deer fence and two metal gates for the City Farm SLO. This project includes scheduling, estimating, financing, and the construction of the fence and gates.

SPONSORED BY:

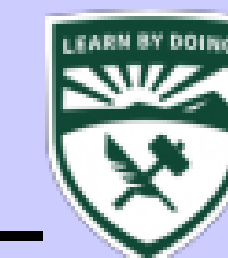

CAL POLY  
CMAC

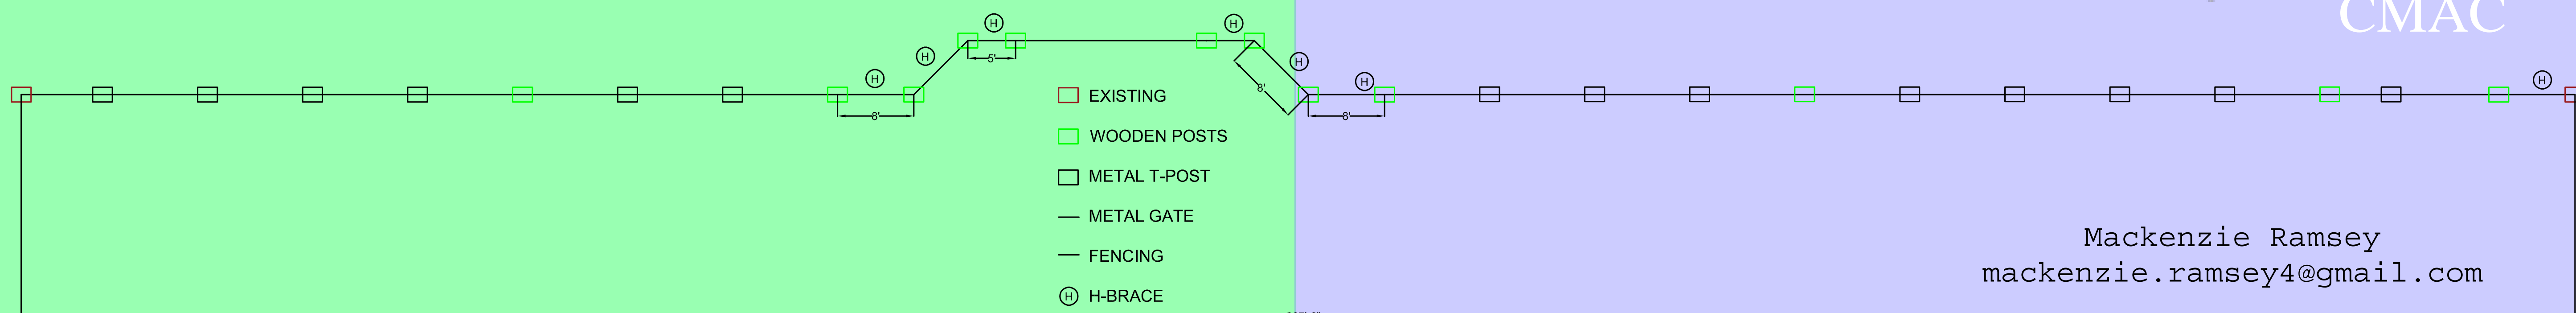

Mackenzie Ramsey  
mackenzie.ramsey4@gmail.com